


DATE:	10/15/2018
FILE:	10064_03_HOUSE LAYOUTS.DWG
PROJECT NO.:	10064.03
CAD:	BEG
QUALITY ASSURANCE:	BEG
REVISIONS	
DATE	DESCRIPTION

LOT 11, BLOCK 2, COPPER RIDGE SUBDIVISION, SEVENTH FILING  
 3110 FORBES BOULEVARD  
 BILLINGS, YELLOWSTONE COUNTY, MONTANA  
 HOUSE LAYOUT AND STAGING PLAN

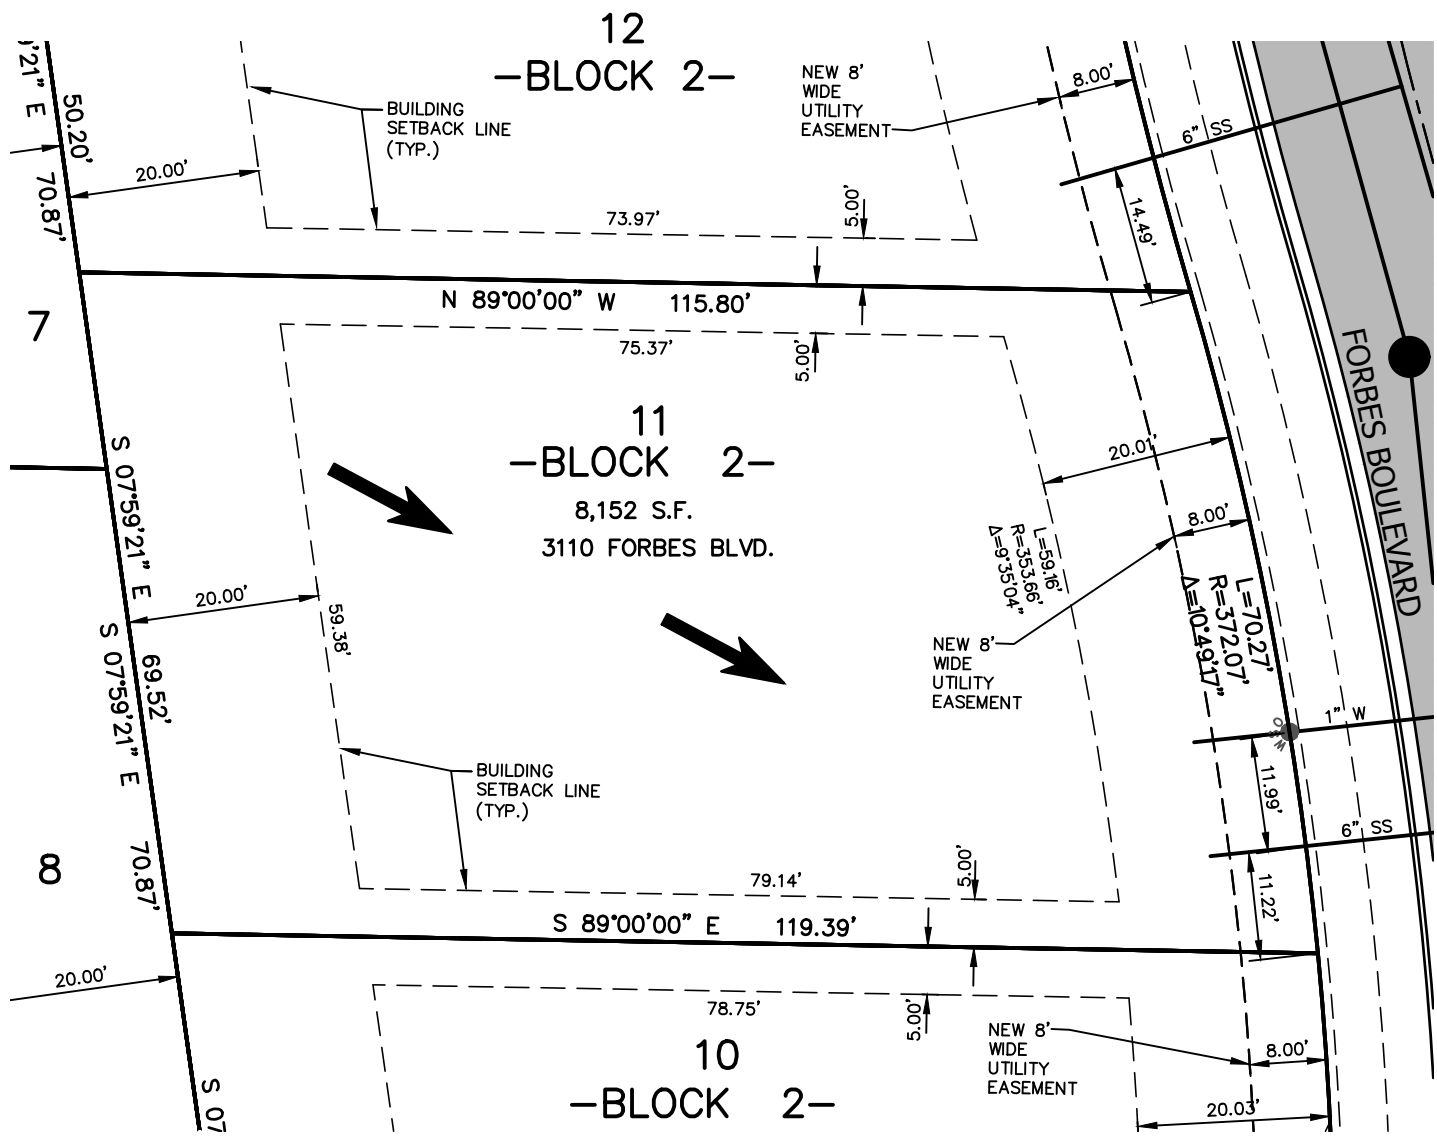

**NOTE:**  
 1. ALL DRAINAGE SHALL BE RETAINED ON THE LOT IN ACCORDANCE WITH CITY OF BILLINGS CODE & DIRECTED TOWARD THE PUBLIC RIGHT-OF-WAY UNLESS SPECIFIC DRAINAGE EASEMENTS EXIST.  
 2. THIS IS AN EXHIBIT INTENDED TO SHOW LOT SETBACKS AND STREET FEATURES AND IS NOT A PLAT OF LEGAL REPRESENTATION OF LOT BOUNDARIES. REFER TO THE FINAL PLAT FOR LEGAL BOUNDARIES.

← = GENERAL DIRECTION OF STORM RUNOFF FROM LOT TO STREET. FINAL GRADING PER BUILDING CODE.

P:\196012\_00\_HOUSE LAYOUTS\COPPER RIDGE SEVENTH\10064\_03\_HOUSE LAYOUTS.dwg, 10/15/2018 2:23:21 PM, DWG To PDF.pc3